



# PLAN BOOK




LOCATION PLAN  
SCALE 1:4000

LEGEND	
	PHASE 1
	FUTURE EXTENSION

MASTER PLAN





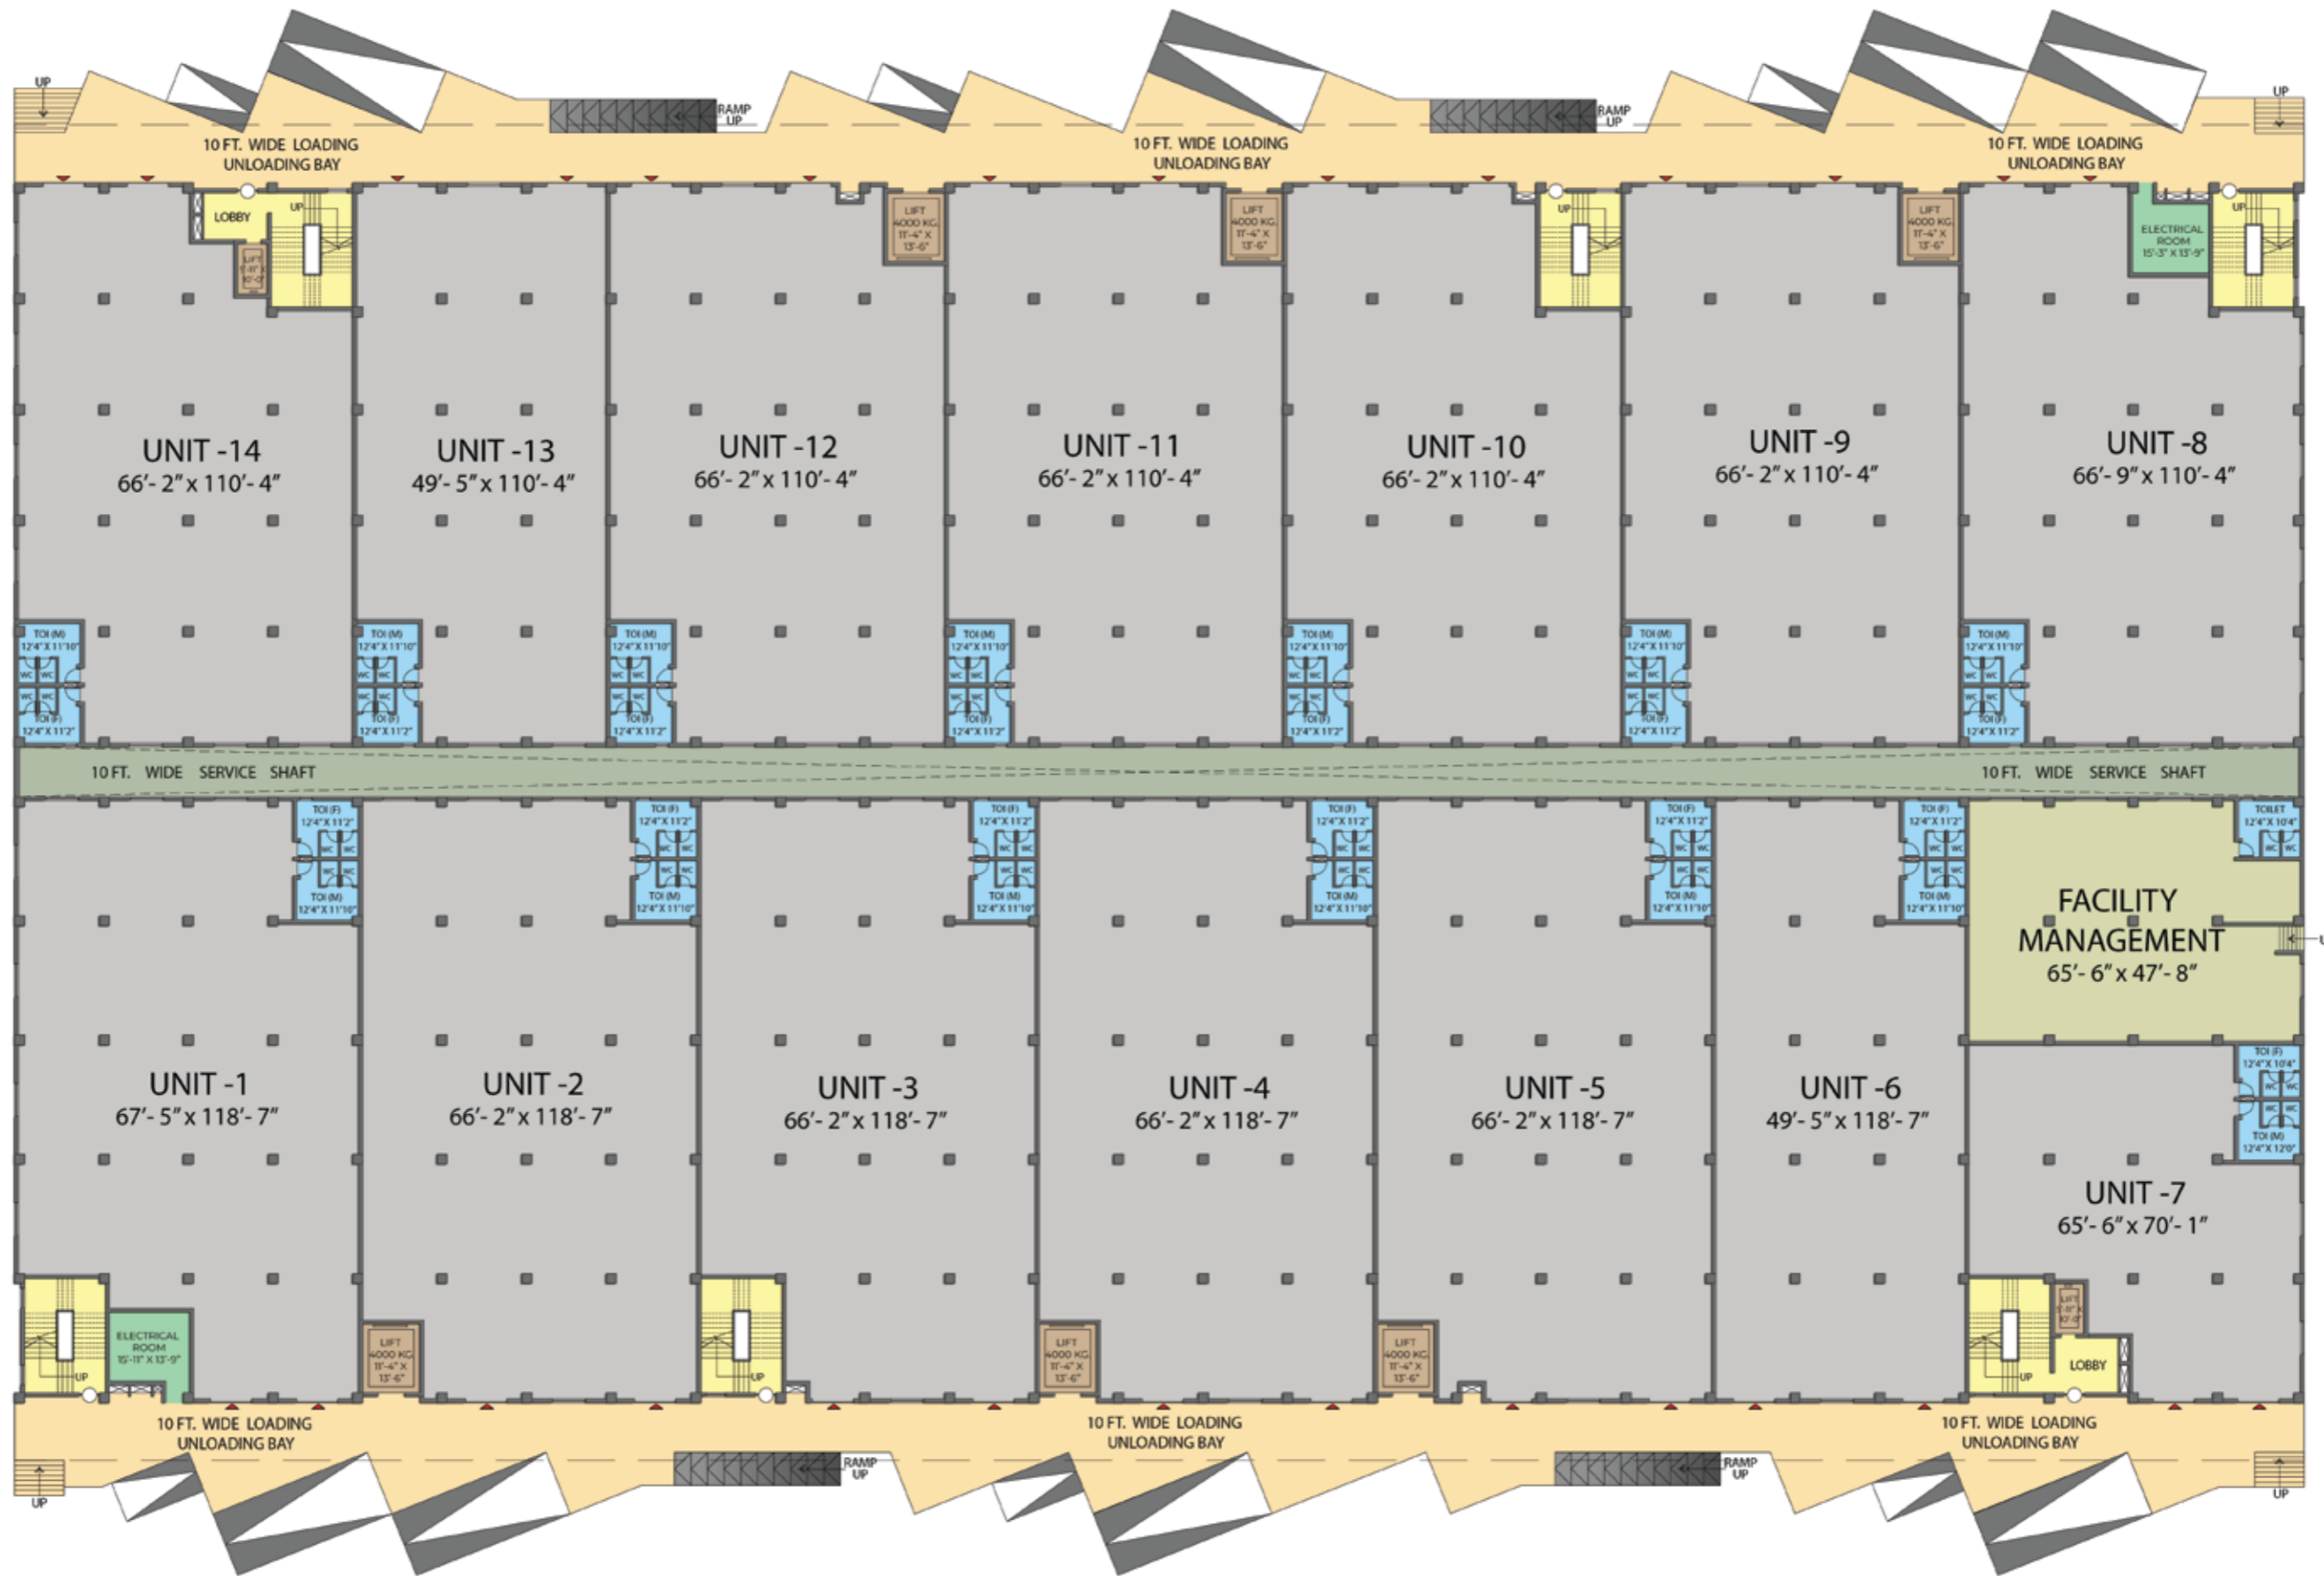


**BLOCK -A**  
GROUND FLOOR PLAN



# AREA CHART - BLOCK A GROUND FLOOR

Floor	Particulars	CA (Sq.Ft.)	BU(Sq. Ft.)	SBU (Sq. Ft.)
Ground	UNIT 1	7217	7492	9365
Ground	UNIT 2	7631	7863	9829
Ground	UNIT 3	7396	7622	9527
Ground	UNIT 4	7631	7860	9825
Ground	UNIT 5	7619	7841	9801
Ground	UNIT 6	5840	6055	7569
Ground	UNIT 7	3899	4099	5123
Ground	UNIT 8	6600	6868	8585
Ground	UNIT 9	7088	7314	9143
Ground	UNIT 10	6851	7073	8841
Ground	UNIT 11	7088	7311	9139
Ground	UNIT 12	7077	7292	9115
Ground	UNIT 13	5435	5625	7031
Ground	UNIT 14	6617	6879	8599
Ground	FACILITY MANAGEMENT	3075	3211	4014



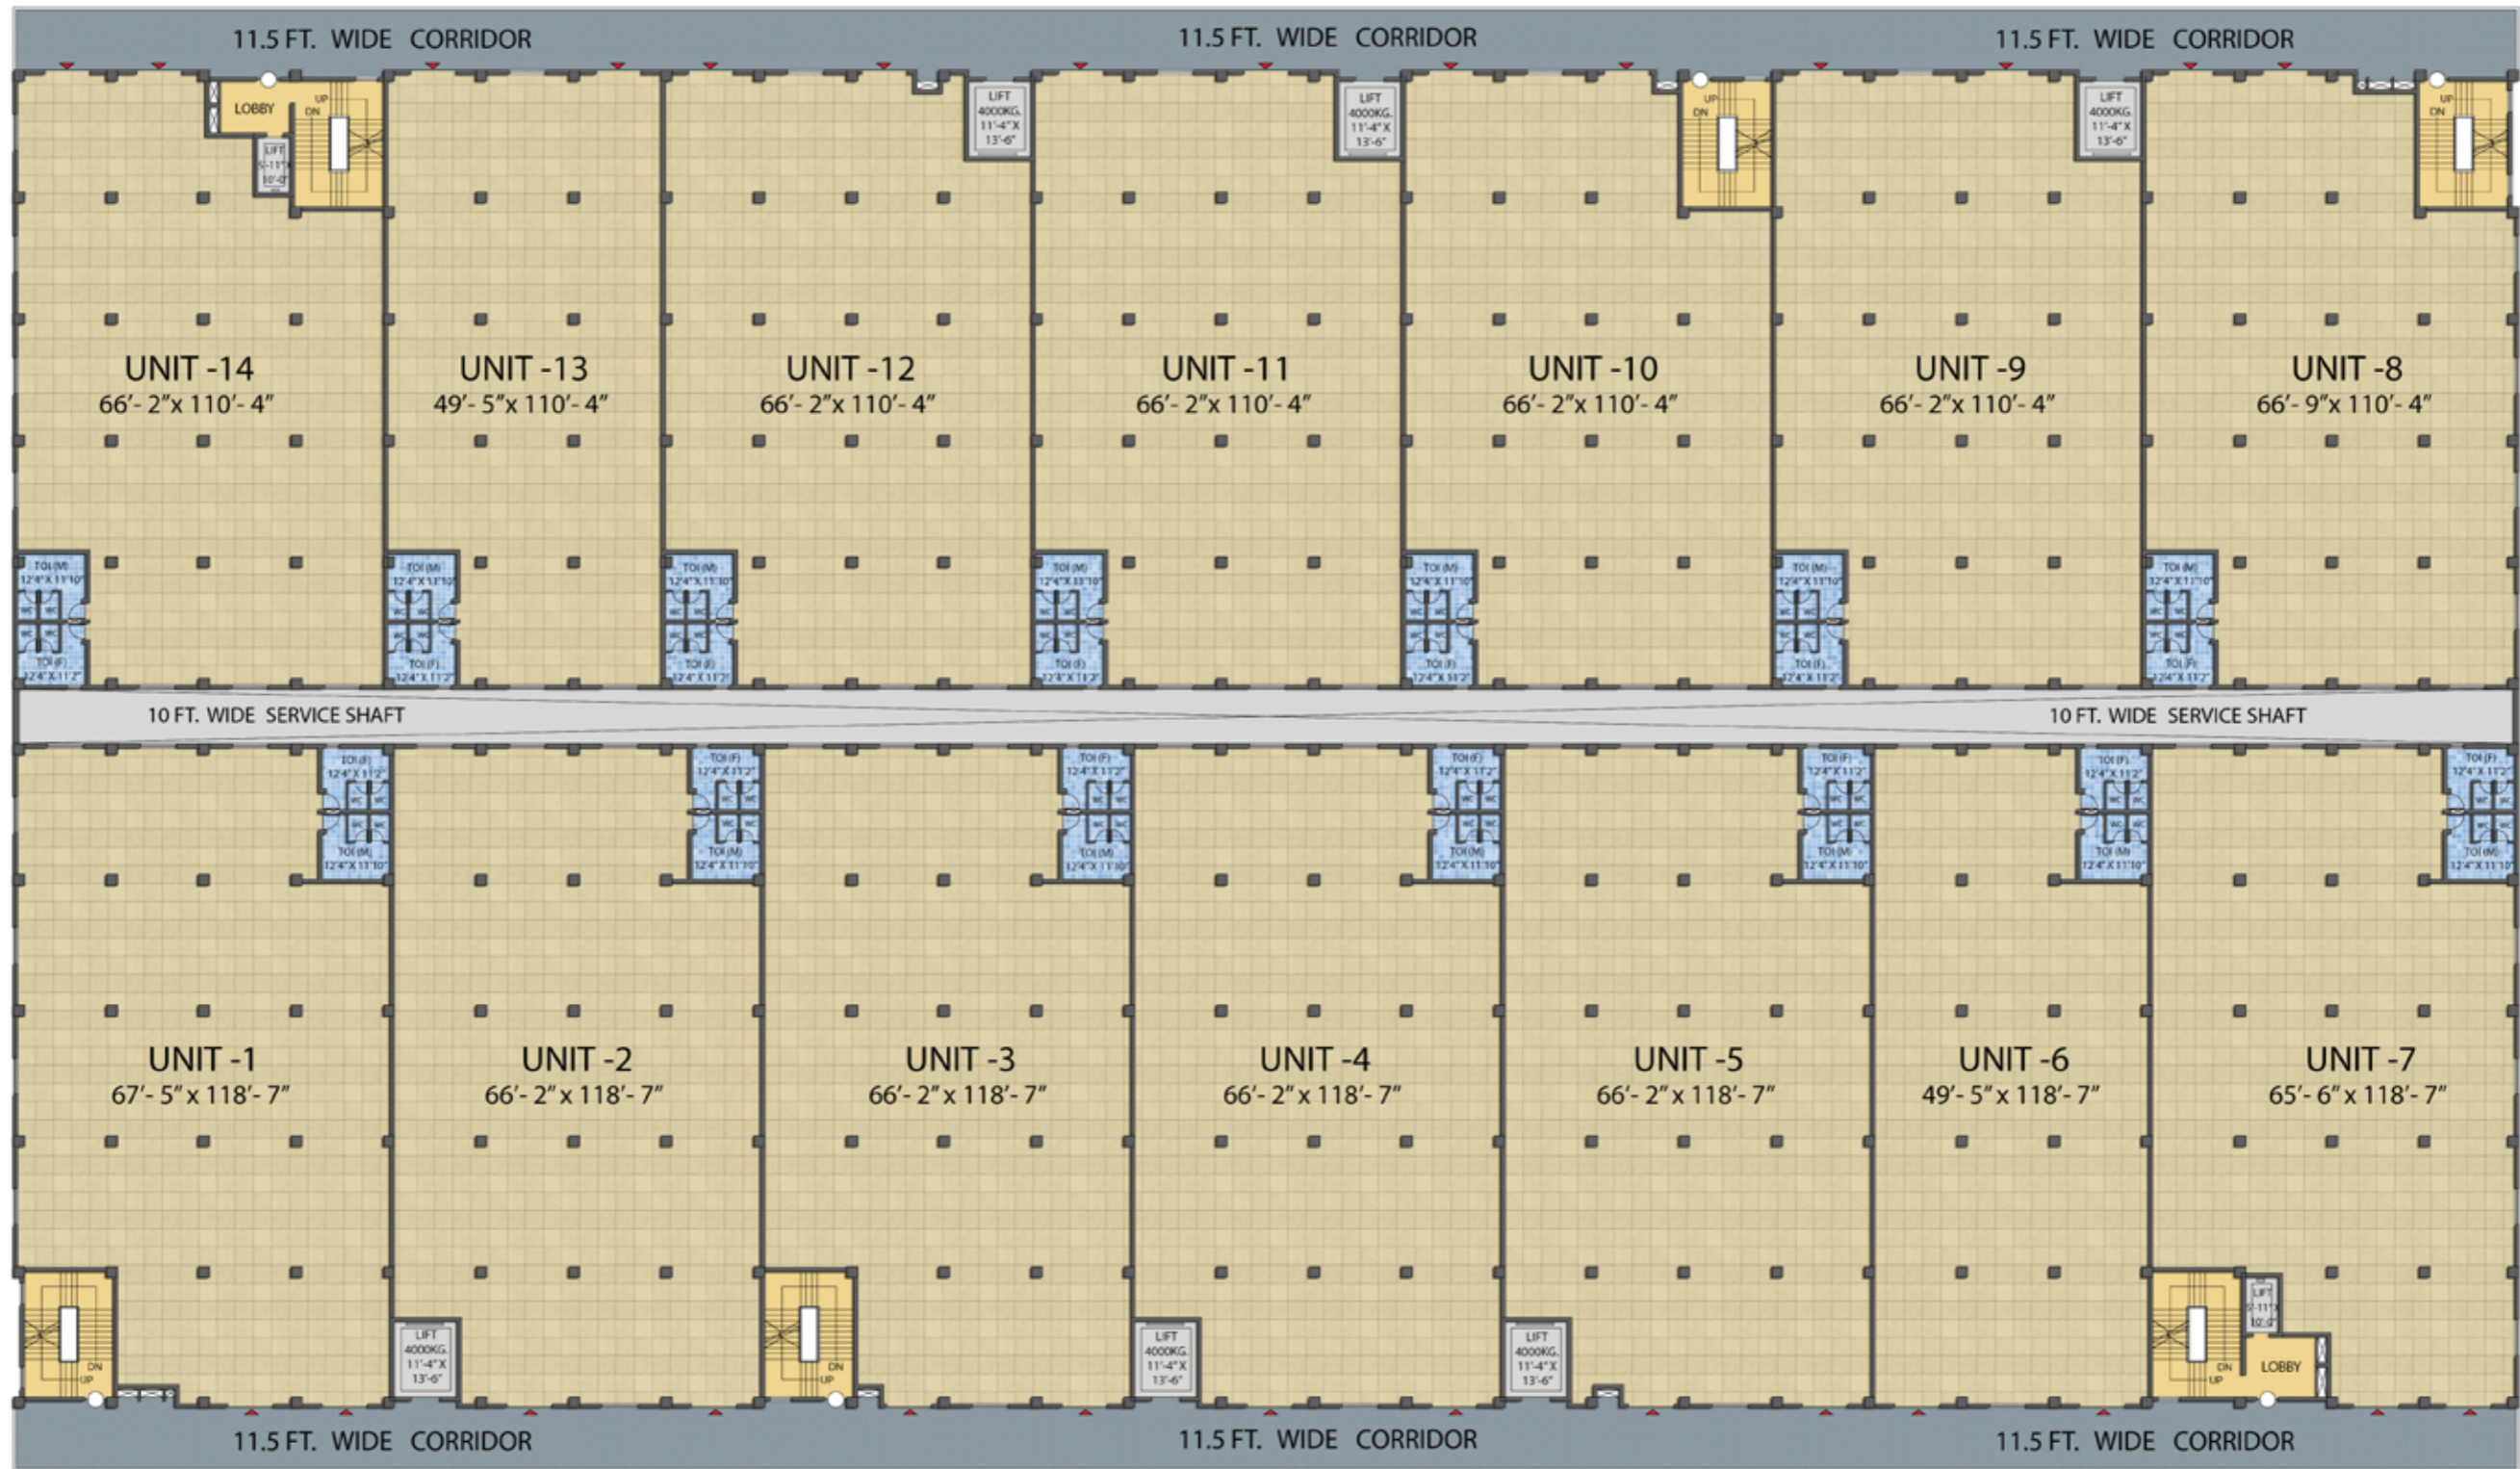

**BLOCK -A**  
TYPICAL PLAN (1st, 2nd, 3rd & 4th FLOOR)



# AREA CHART - BLOCK A

## 1st, 2nd, 3rd & 4th FLOOR

Floor	Particulars	CA (Sq.Ft.)	BU(Sq. Ft.)	SBU (Sq. Ft.)
First	UNIT 1	7484	7751	9689
First	UNIT 2	7631	7863	9829
First	UNIT 3	7396	7622	9527
First	UNIT 4	7631	7860	9825
First	UNIT 5	7619	7841	9801
First	UNIT 6	5840	6037	7546
First	UNIT 7	7060	7328	9160
First	UNIT 8	6855	7116	8895
First	UNIT 9	7088	7314	9143
First	UNIT 10	6851	7073	8841
First	UNIT 11	7088	7311	9139
First	UNIT 12	7077	7292	9115
First	UNIT 13	5435	5625	7031
First	UNIT 14	6617	6879	8599
Second	UNIT 1	7484	7751	9689
Second	UNIT 2	7631	7863	9829
Second	UNIT 3	7396	7622	9527
Second	UNIT 4	7631	7860	9825
Second	UNIT 5	7619	7841	9801
Second	UNIT 6	5840	6037	7546
Second	UNIT 7	7060	7328	9160



# AREA CHART - BLOCK A

## 1st, 2nd, 3rd & 4th FLOOR


Floor	Particulars	CA (Sq.Ft.)	BU(Sq. Ft.)	SBU (Sq. Ft.)
Second	UNIT 8	6855	7116	8895
Second	UNIT 9	7088	7314	9143
Second	UNIT 10	6851	7073	8841
Second	UNIT 11	7088	7311	9139
Second	UNIT 12	7077	7292	9115
Second	UNIT 13	5435	5625	7031
Second	UNIT 14	6617	6879	8599
Third	UNIT 1	7484	7751	9689
Third	UNIT 2	7631	7863	9829
Third	UNIT 3	7396	7622	9527
Third	UNIT 4	7631	7860	9825
Third	UNIT 5	7619	7841	9801
Third	UNIT 6	5840	6037	7546
Third	UNIT 7	7060	7328	9160
Third	UNIT 8	6855	7116	8895
Third	UNIT 9	7088	7314	9143
Third	UNIT 10	6851	7073	8841
Third	UNIT 11	7088	7311	9139

# AREA CHART - BLOCK A

## 1st, 2nd, 3rd & 4th FLOOR

Floor	Particulars	CA (Sq.Ft.)	BU(Sq. Ft.)	SBU (Sq. Ft.)
Third	UNIT 12	7077	7292	9115
Third	UNIT 13	5435	5625	7031
Third	UNIT 14	6617	6879	8599
Fourth	UNIT 1	7484	7751	9689
Fourth	UNIT 2	7631	7863	9829
Fourth	UNIT 3	7396	7622	9527
Fourth	UNIT 4	7631	7860	9825
Fourth	UNIT 5	7619	7841	9801
Fourth	UNIT 6	5840	6037	7546
Fourth	UNIT 7	7060	7328	9160
Fourth	UNIT 8	6855	7116	8895
Fourth	UNIT 9	7088	7314	9143
Fourth	UNIT 10	6851	7073	8841
Fourth	UNIT 11	7088	7311	9139
Fourth	UNIT 12	7077	7292	9115
Fourth	UNIT 13	5435	5625	7031
Fourth	UNIT 14	6617	6879	8599



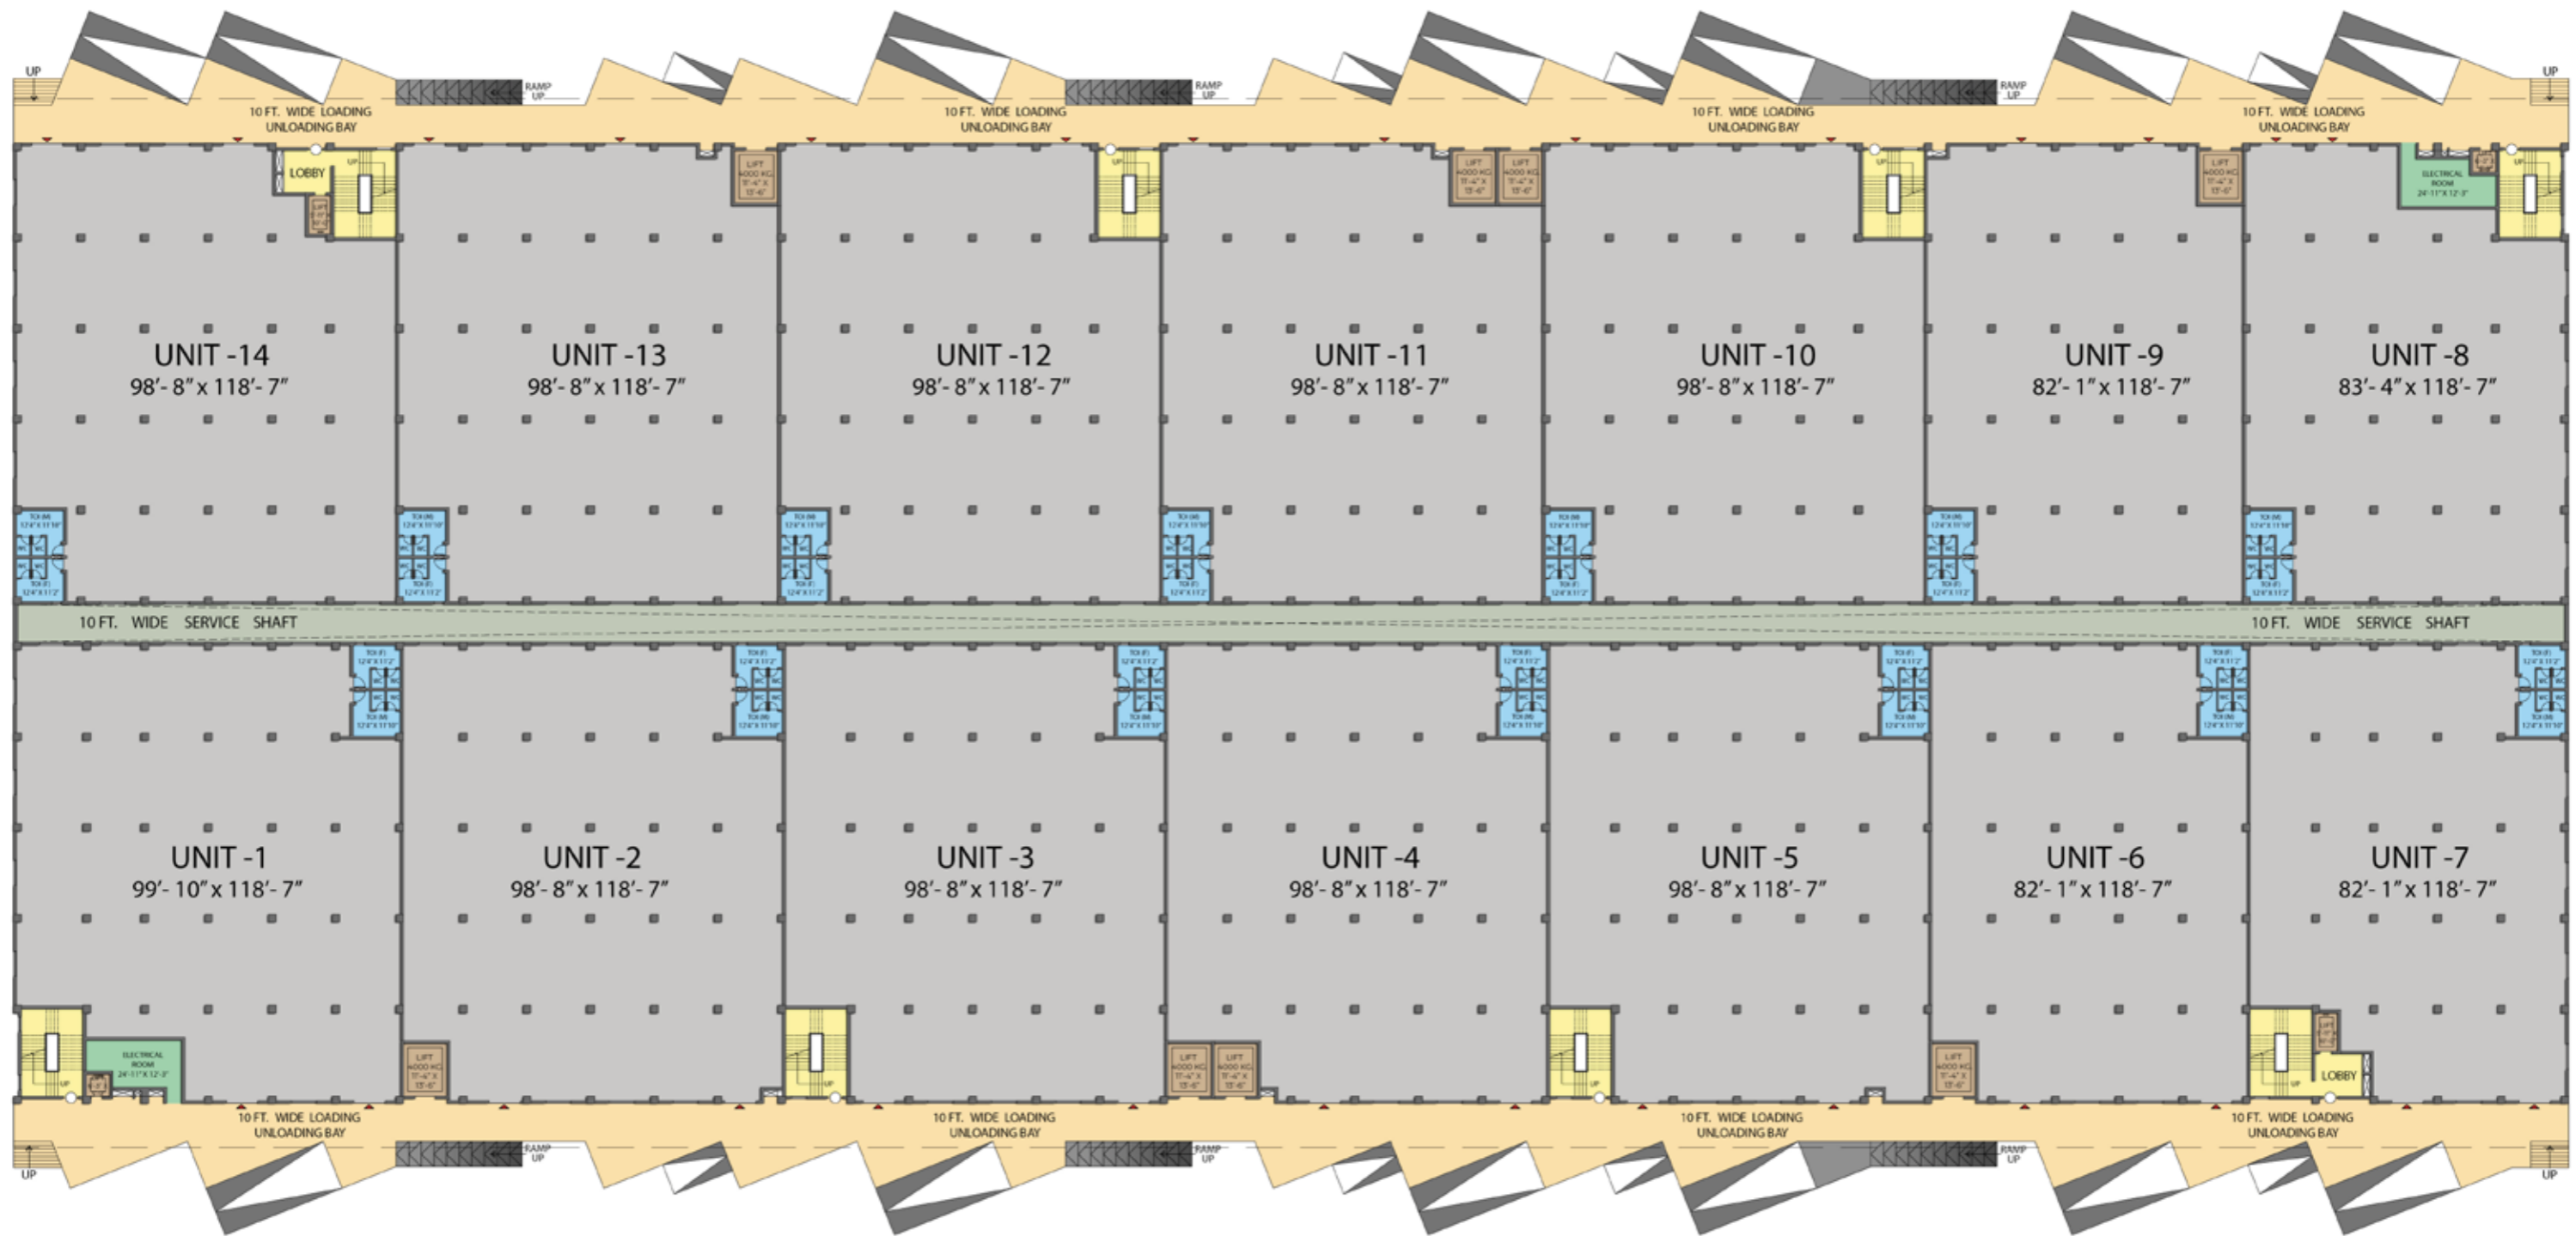

**BLOCK -B**  
GROUND FLOOR PLAN



# AREA CHART - BLOCK B GROUND FLOOR

Floor	Particulars	CA (Sq.Ft.)	BU(Sq. Ft.)	SBU (Sq. Ft.)
Ground	UNIT 1	10931	11267	14084
Ground	UNIT 2	11460	11744	14680
Ground	UNIT 3	11245	11538	14423
Ground	UNIT 4	11275	11560	14449
Ground	UNIT 5	11234	11525	14406
Ground	UNIT 6	9513	9774	12218
Ground	UNIT 7	9023	9323	11653
Ground	UNIT 8	8974	9277	11597
Ground	UNIT 9	9499	9754	12193
Ground	UNIT 10	11245	11538	14423
Ground	UNIT 11	11275	11560	14449
Ground	UNIT 12	11245	11538	14423
Ground	UNIT 13	11462	11751	14688
Ground	UNIT 14	10983	11312	14140





**BLOCK -B**  
TYPICAL PLAN (1st, 2nd, 3rd & 4th FLOOR)





# AREA CHART - BLOCK B

## 1st, 2nd, 3rd & 4th FLOOR

Floor	Particulars	CA (Sq.Ft.)	BU(Sq. Ft.)	SBU (Sq. Ft.)
First	UNIT 1	11264	11588	14485
First	UNIT 2	11460	11744	14680
First	UNIT 3	11245	11538	14423
First	UNIT 4	11275	11560	14449
First	UNIT 5	11234	11525	14406
First	UNIT 6	9513	9774	12218
First	UNIT 7	9023	9323	11653
First	UNIT 8	9305	9598	11998
First	UNIT 9	9499	9754	12193
First	UNIT 10	11245	11538	14423
First	UNIT 11	11275	11560	14449
First	UNIT 12	11245	11538	14423
First	UNIT 13	11462	11751	14688
First	UNIT 14	10983	11312	14140
Second	UNIT 1	11264	11588	14485
Second	UNIT 2	11460	11744	14680
Second	UNIT 3	11245	11538	14423
Second	UNIT 4	11275	11560	14449
Second	UNIT 5	11234	11525	14406
Second	UNIT 6	9513	9774	12218
Second	UNIT 7	9023	9323	11653

# AREA CHART - BLOCK B

## 1st, 2nd, 3rd & 4th FLOOR

Floor	Particulars	CA (Sq.Ft.)	BU(Sq. Ft.)	SBU (Sq. Ft.)
Second	UNIT 8	9305	9598	11998
Second	UNIT 9	9499	9754	12193
Second	UNIT 10	11245	11538	14423
Second	UNIT 11	11275	11560	14449
Second	UNIT 12	11245	11538	14423
Second	UNIT 13	11462	11751	14688
Second	UNIT 14	10983	11312	14140
Third	UNIT 1	11264	11588	14485
Third	UNIT 2	11460	11744	14680
Third	UNIT 3	11245	11538	14423
Third	UNIT 4	11275	11560	14449
Third	UNIT 5	11234	11525	14406
Third	UNIT 6	9513	9774	12218
Third	UNIT 7	9023	9323	11653
Third	UNIT 8	9305	9598	11998
Third	UNIT 9	9499	9754	12193
Third	UNIT 10	11245	11538	14423
Third	UNIT 11	11275	11560	14449

# AREA CHART - BLOCK B

## 1st, 2nd, 3rd & 4th FLOOR

Floor	Particulars	CA (Sq.Ft.)	BU(Sq. Ft.)	SBU (Sq. Ft.)
Third	UNIT 12	11245	11538	14423
Third	UNIT 13	11462	11751	14688
Third	UNIT 14	10983	11312	14140
Fourth	UNIT 1	11264	11588	14485
Fourth	UNIT 2	11460	11744	14680
Fourth	UNIT 3	11245	11538	14423
Fourth	UNIT 4	11275	11560	14449
Fourth	UNIT 5	11234	11525	14406
Fourth	UNIT 6	9513	9774	12218
Fourth	UNIT 7	9023	9323	11653
Fourth	UNIT 8	9305	9598	11998
Fourth	UNIT 9	9499	9754	12193
Fourth	UNIT 10	11245	11538	14423
Fourth	UNIT 11	11275	11560	14449
Fourth	UNIT 12	11245	11538	14423
Fourth	UNIT 13	11462	11751	14688
Fourth	UNIT 14	10983	11312	14140